


## Sub Fire Panel

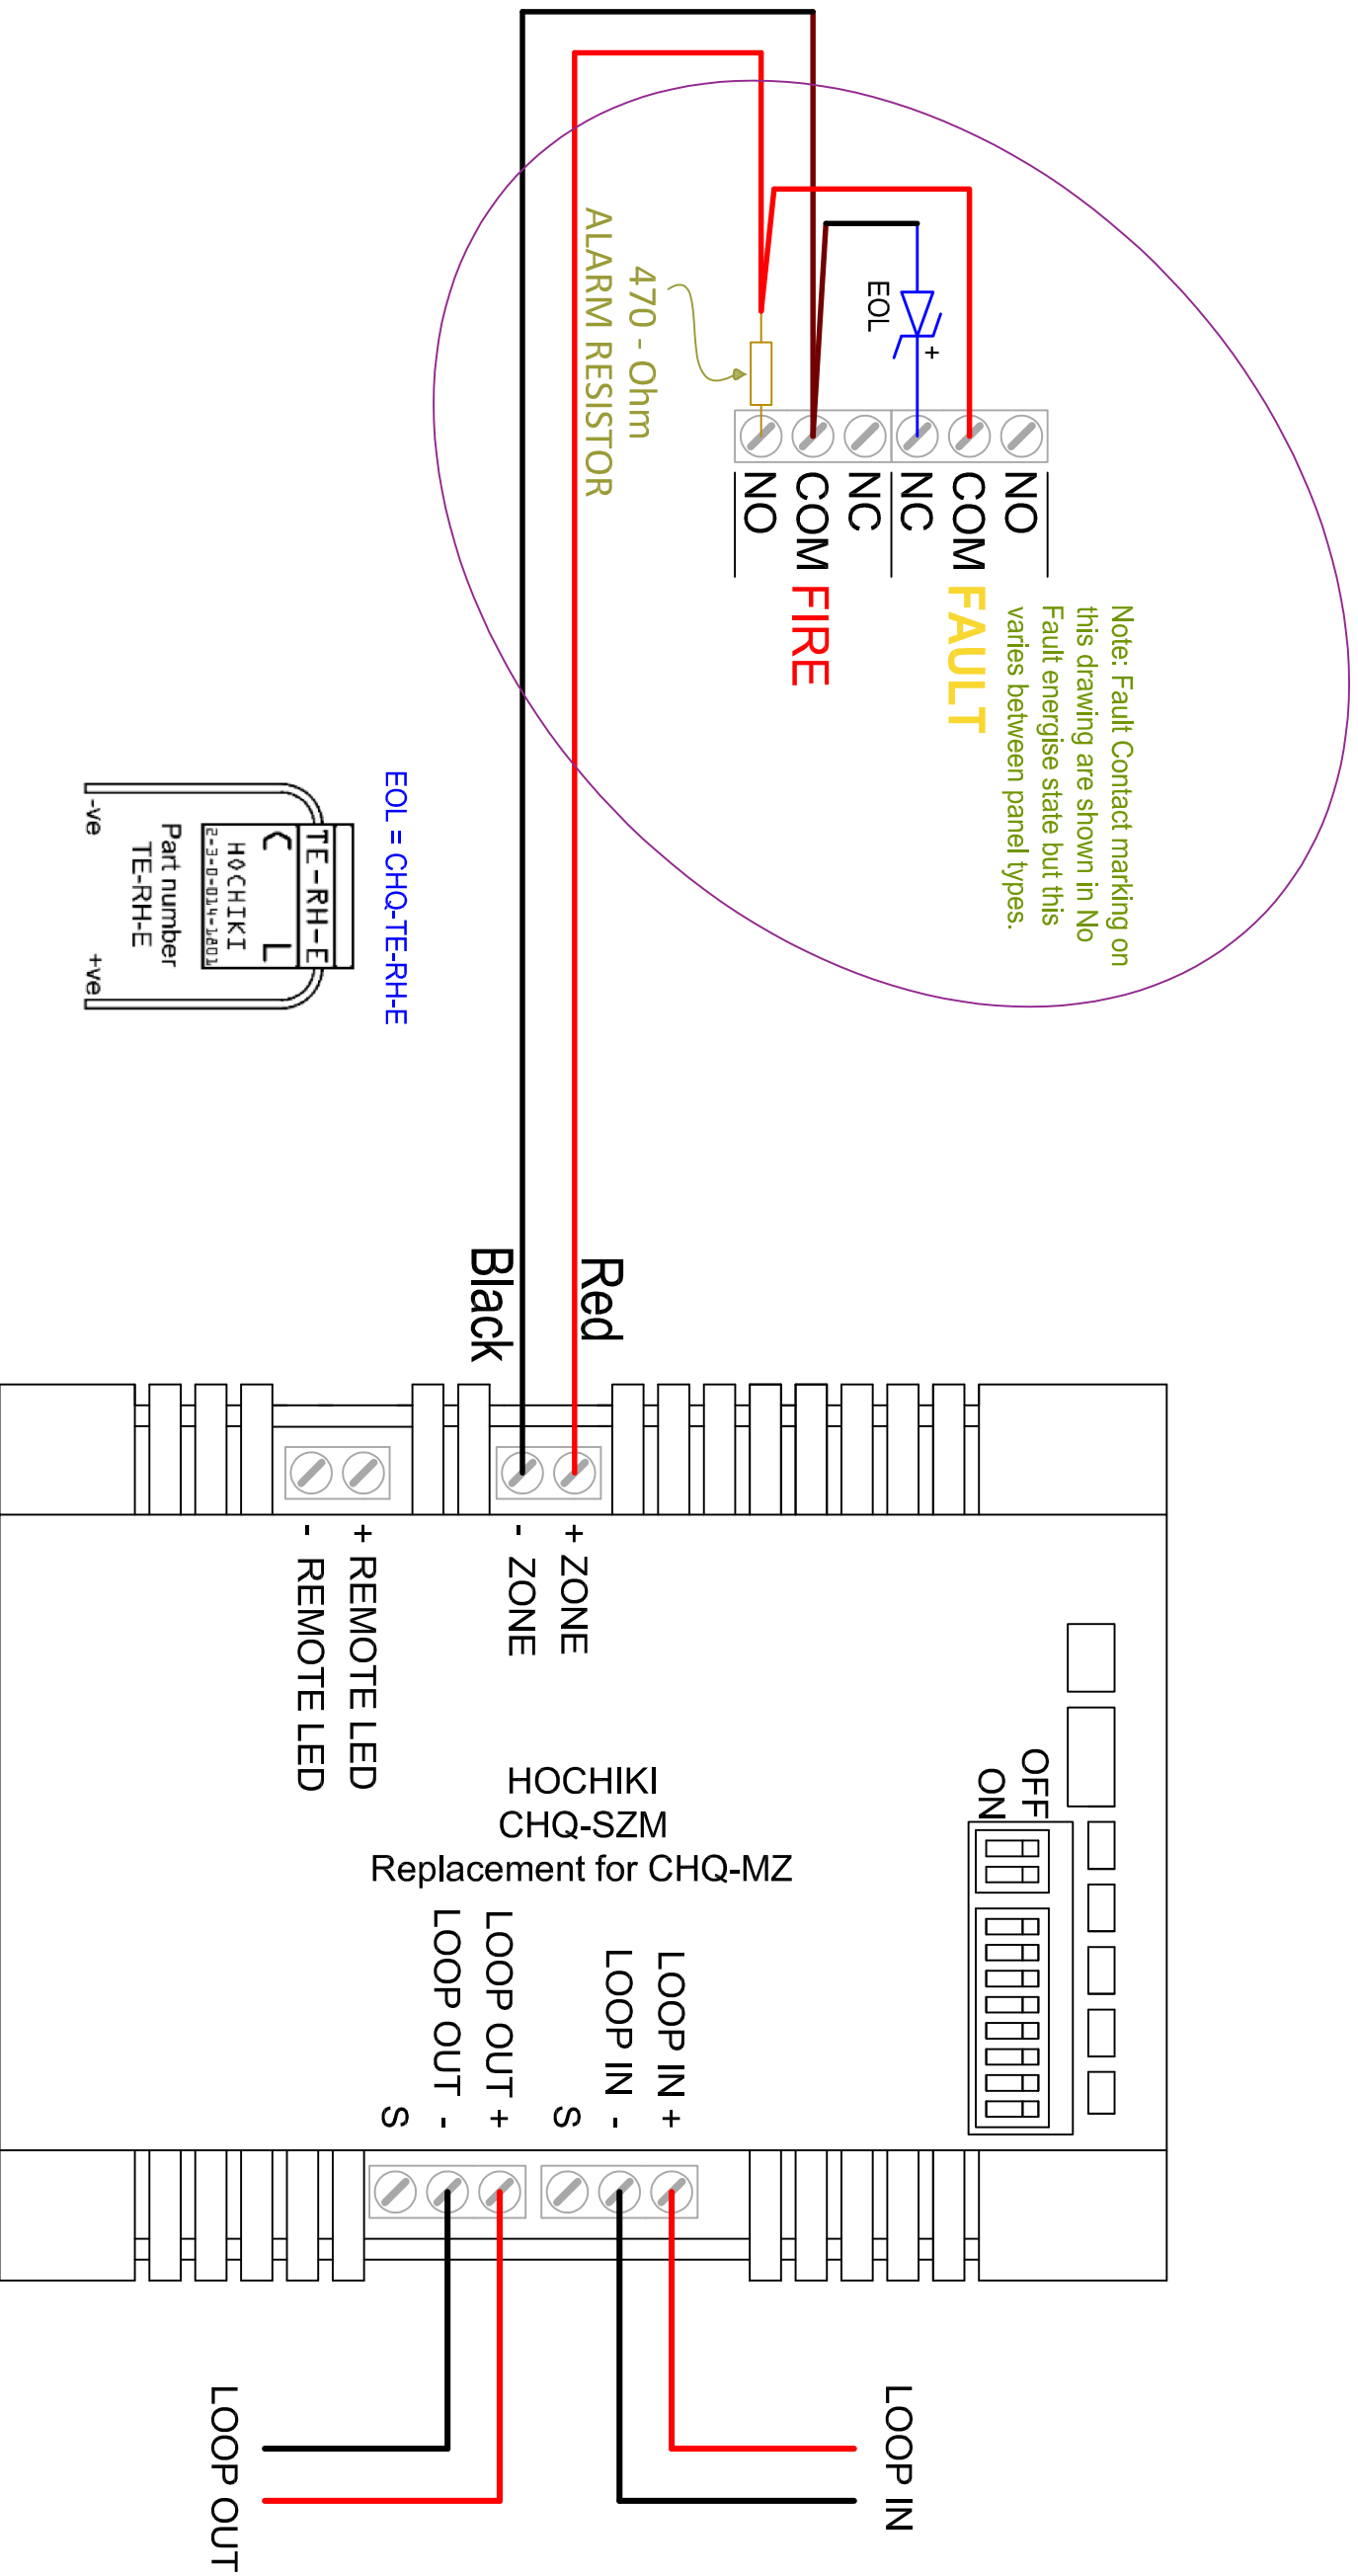

NO.	DATE	REVISION



Block Y Unit 1  
391 Park Road  
Regents Park NSW 2143  
W: www.incitefire.com.au

### CHQ-SZM Fire & Fault Wiring Standard Drawing Single Zone Configuration

Project  
Title/  
Name



Article No. / Reference

DWG DATE  
04/10/23  
APPROVED DATE

Designed by  
JC  
Checked by

DWG No.  
TYP2023\_007

SHEET  
SCALE

1 / 1 NTS

Notes