


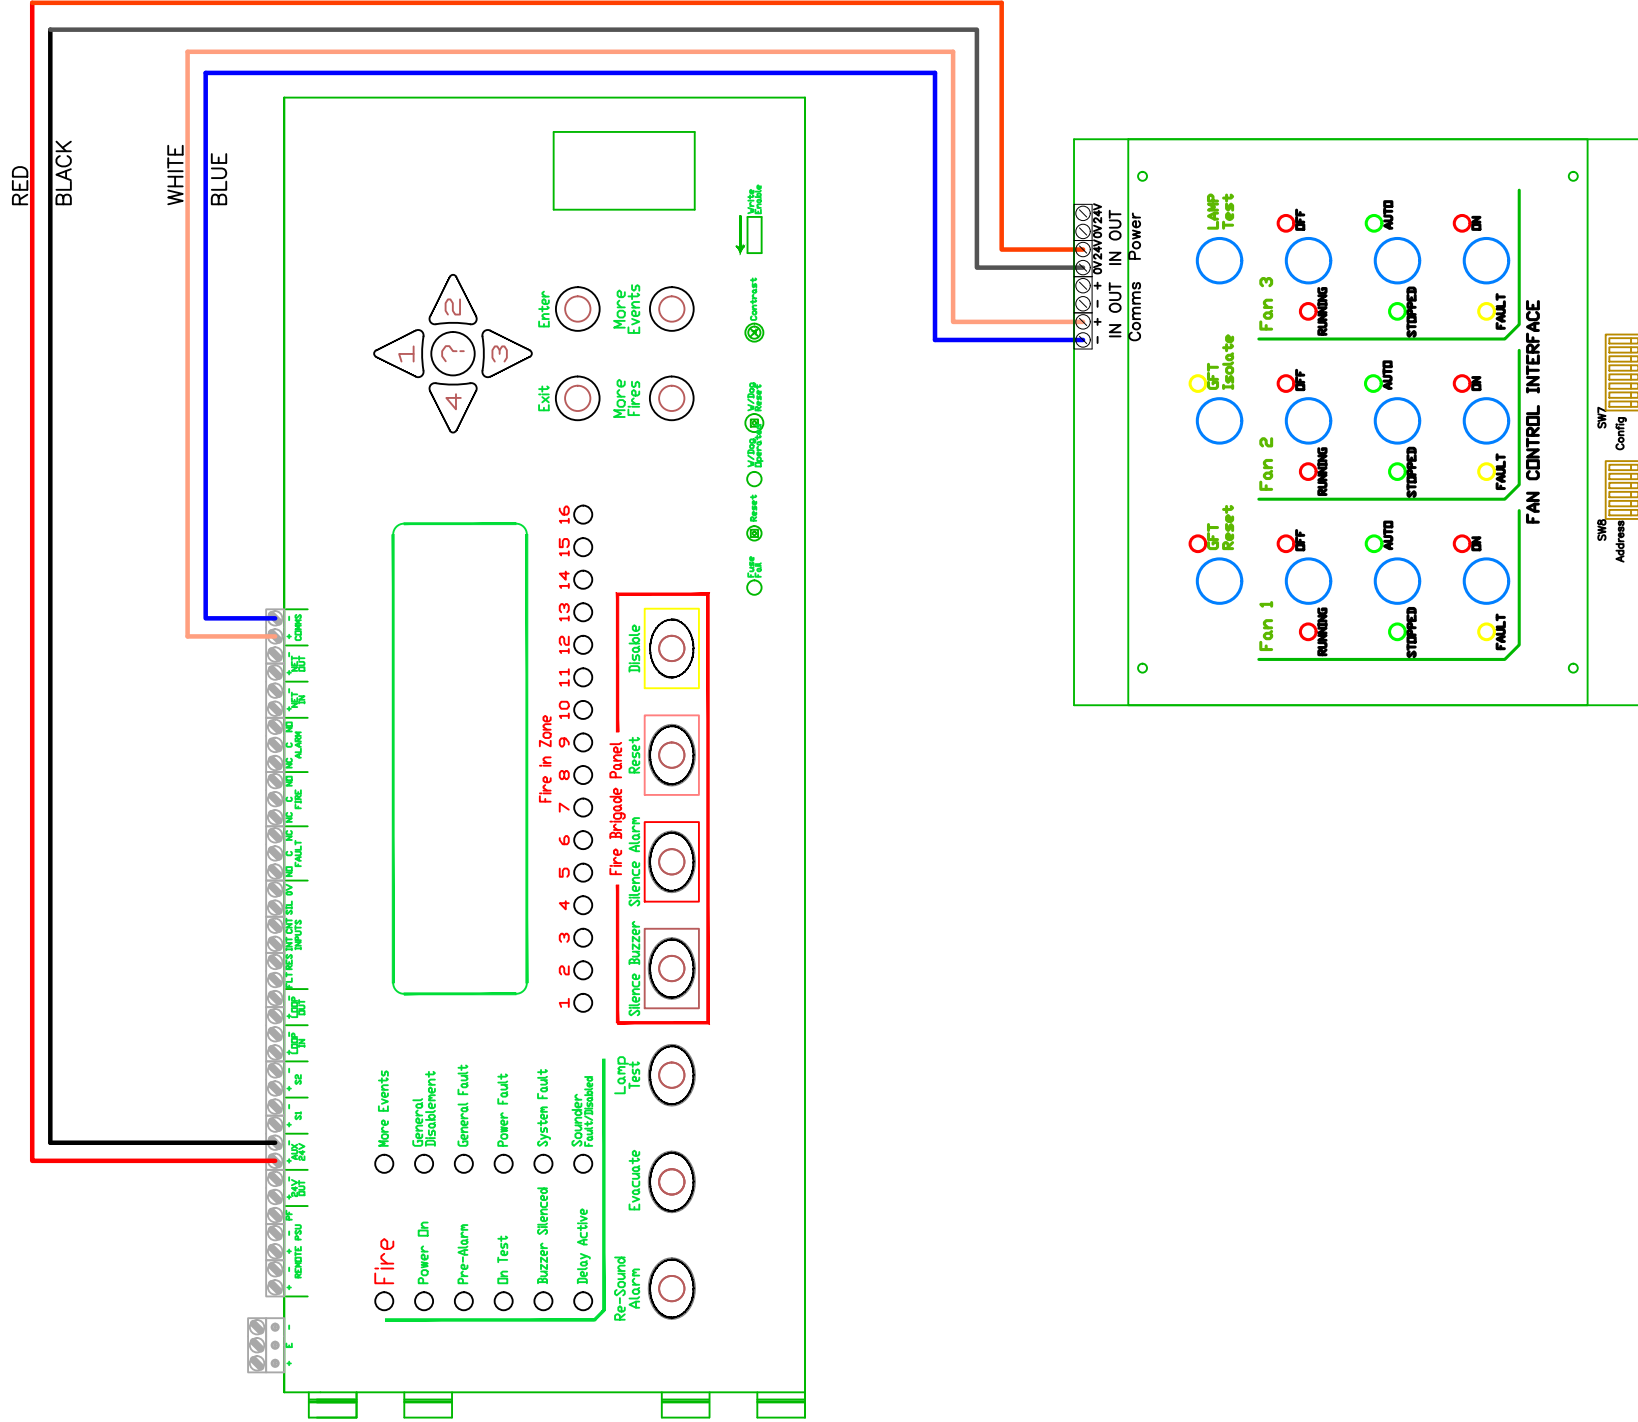

incite fire Block Y, Unit 1, 391 Park Road Regents Park NSW 2143 p+61 2 9644 71 44 F +61 2 9644 7255		NO.	DATE	REVISION
Project Title/ Name TYPICAL DRAWING SYNCR0 FAN CONTROL SYNCR0-KAU2016 CONNECTION WIRING		incite fire Article No. / Reference TYPICAL DWG DATE 17/06/2020 APPROVED DATE Designed by JC Checked by DWG No. TYP2020_002 SHEET 1 / 1 SCALE NTS		